




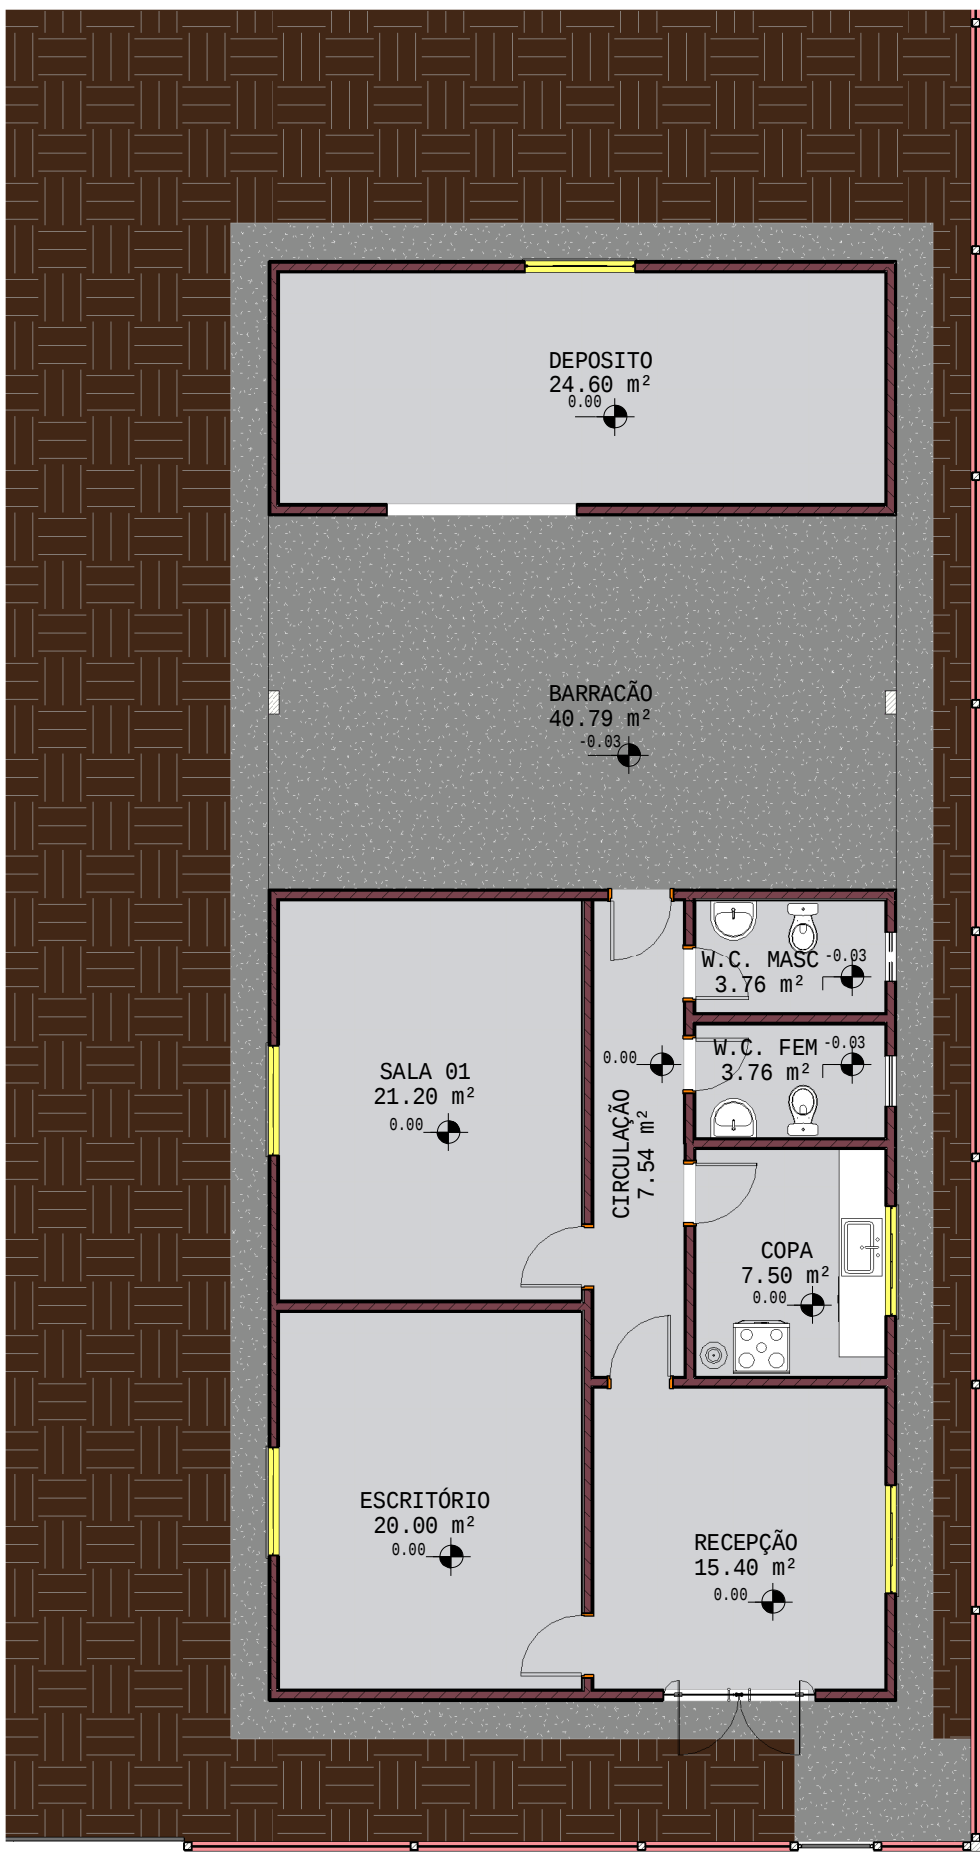


1 LAYOUT TÉRREO
1 : 100

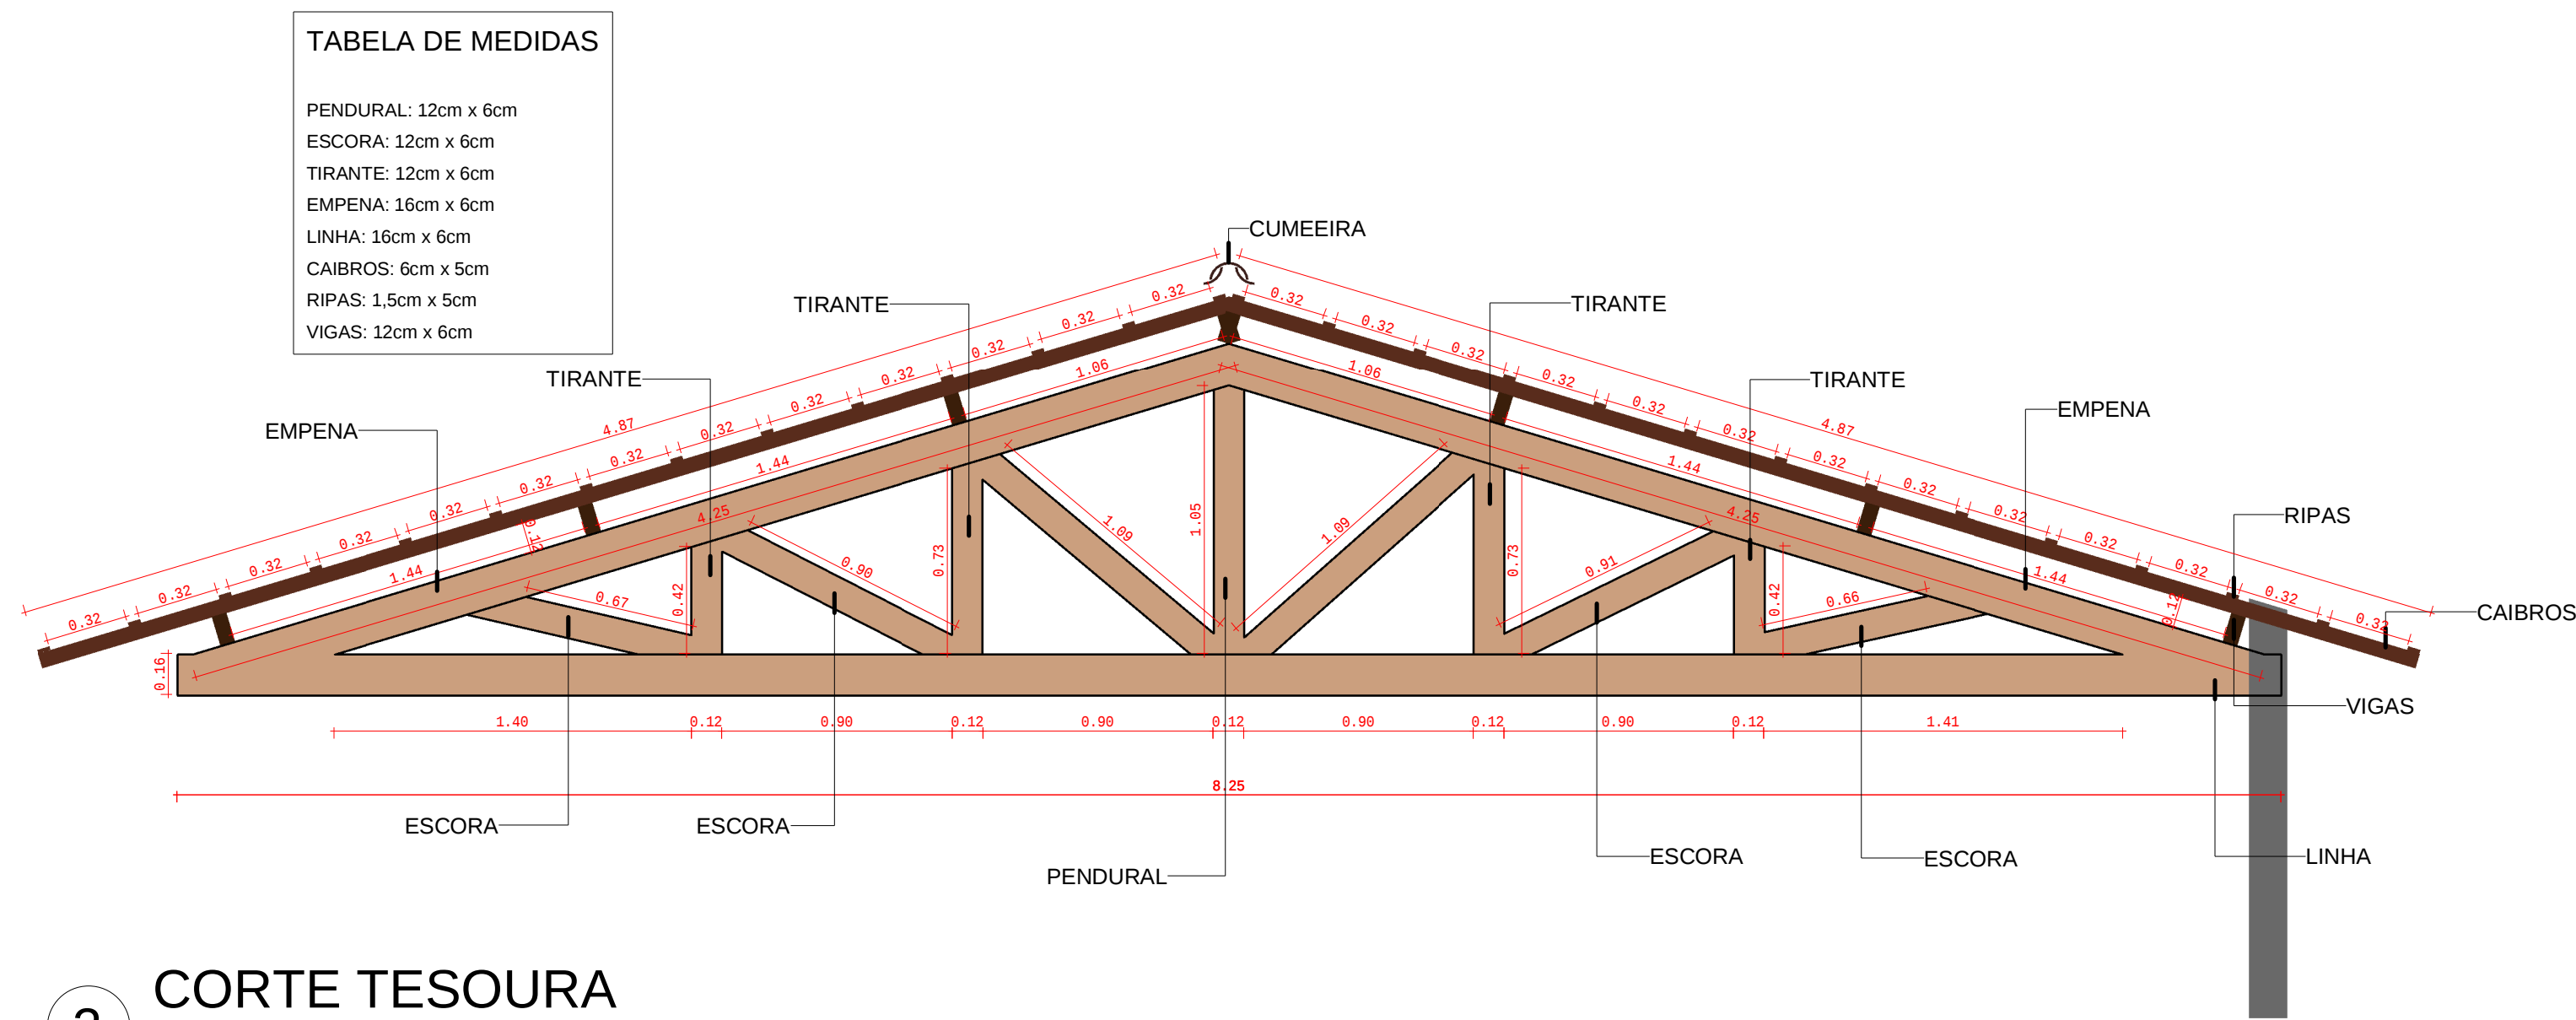


2 CORTE TESOURA
1 : 25

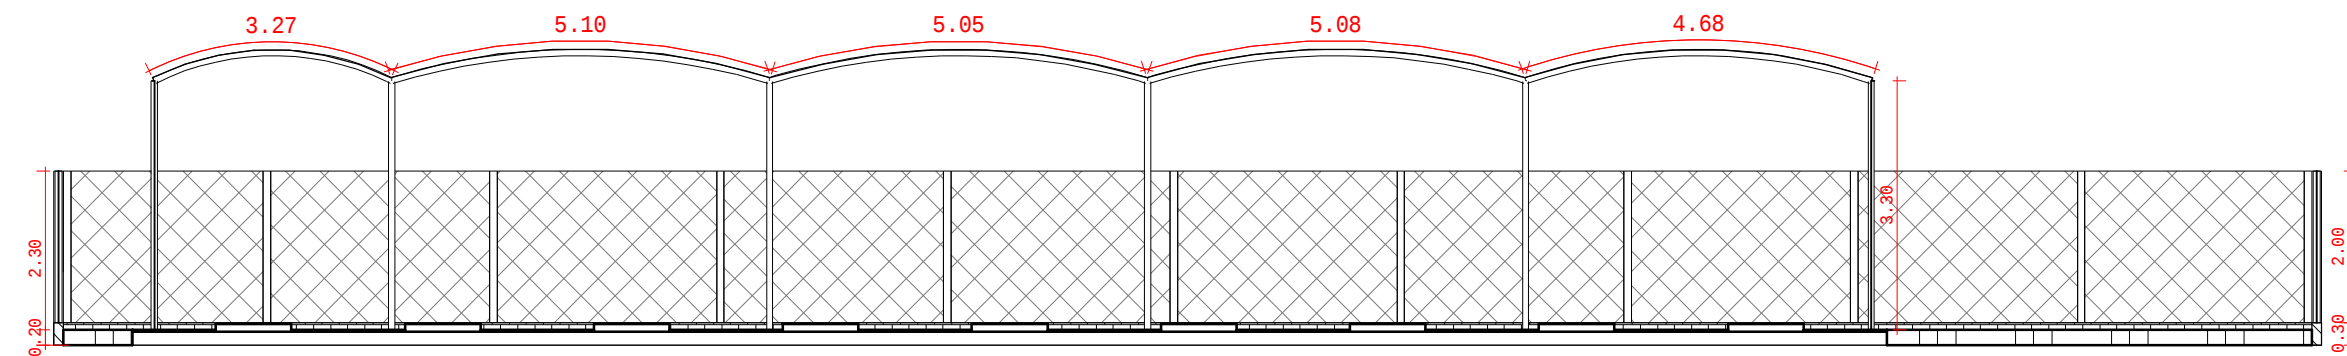

4 CC
1 : 100

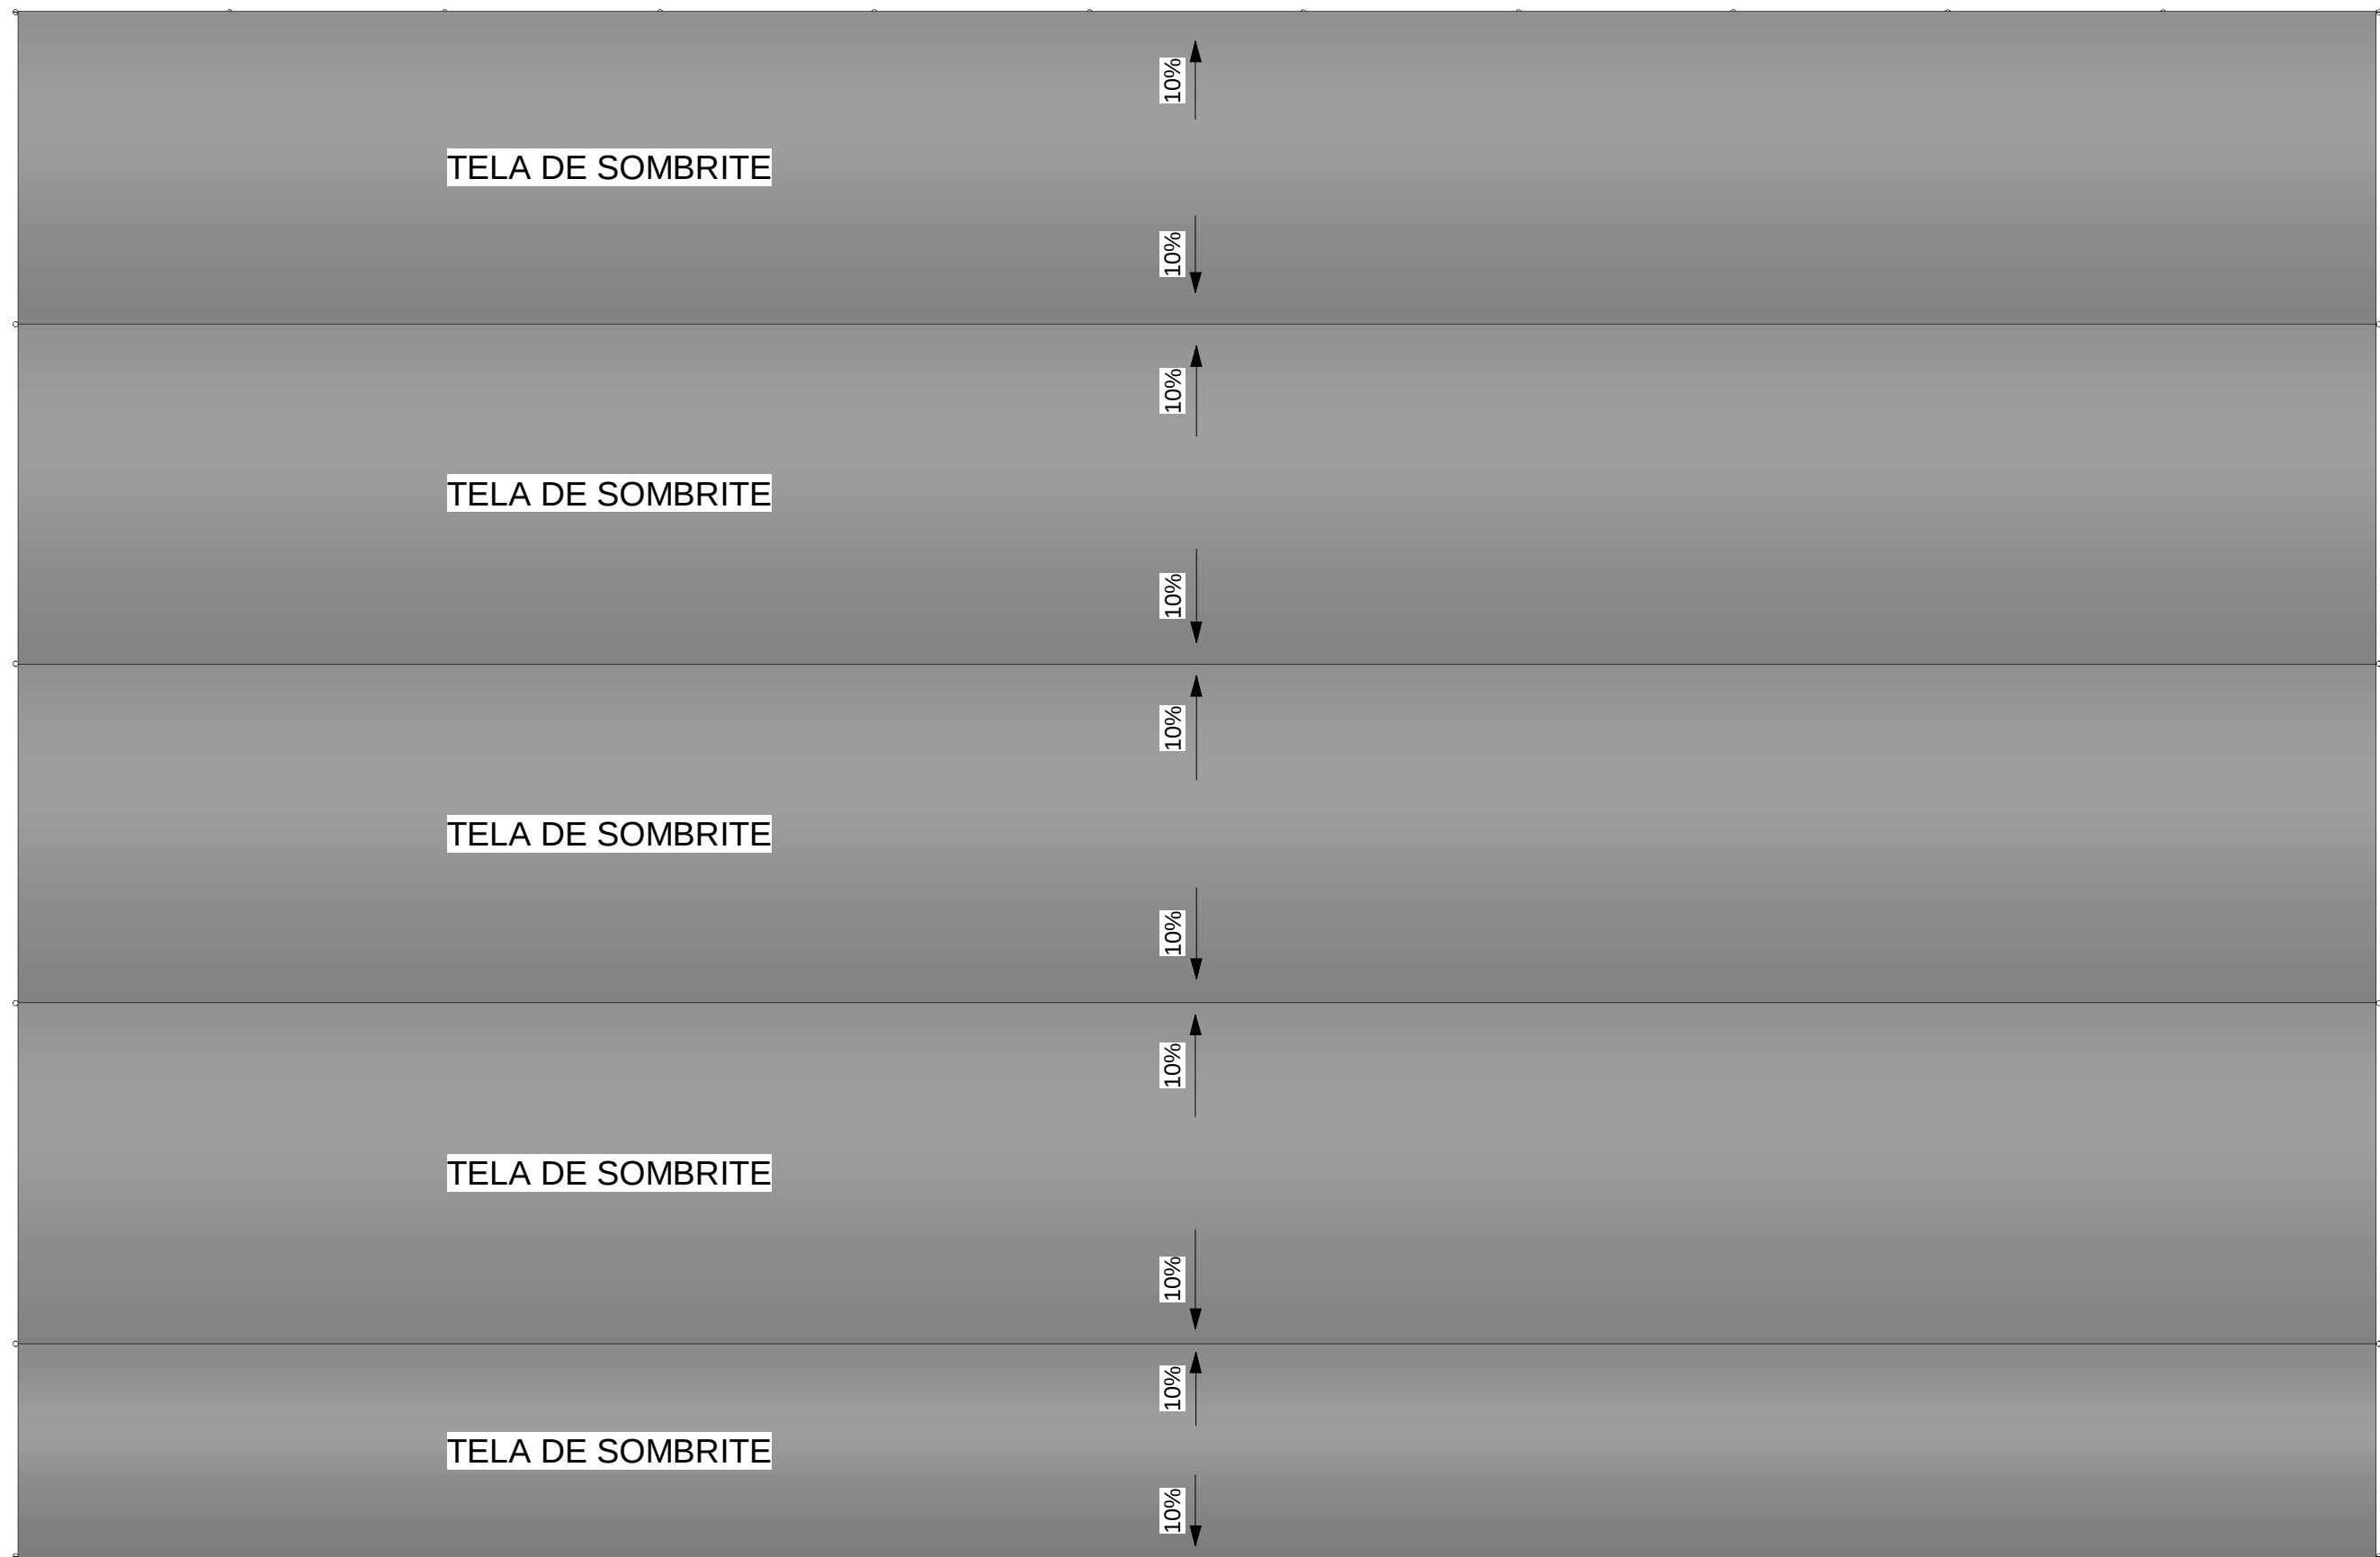

5 PLANTA DE COBERTURA
1 : 100

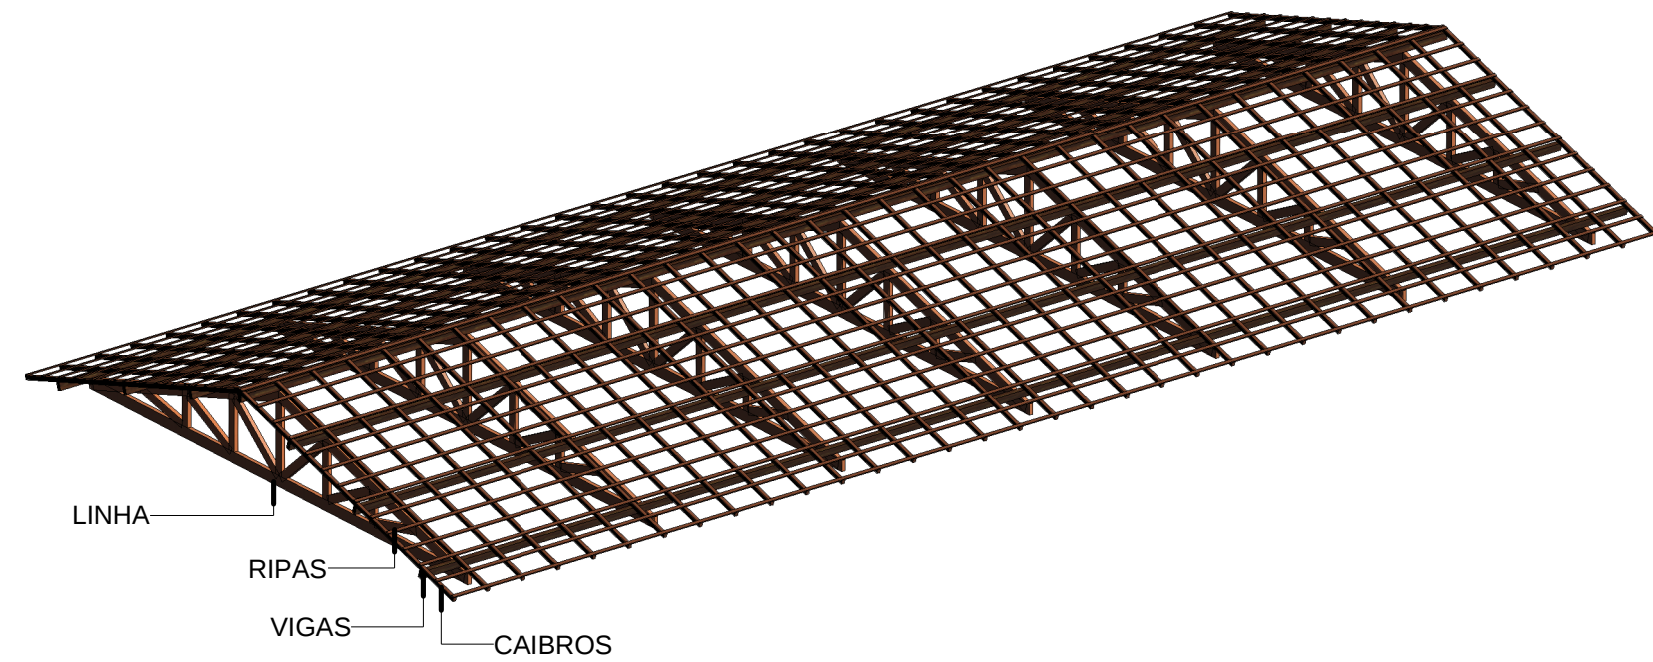

3 Estrutura de telhado